
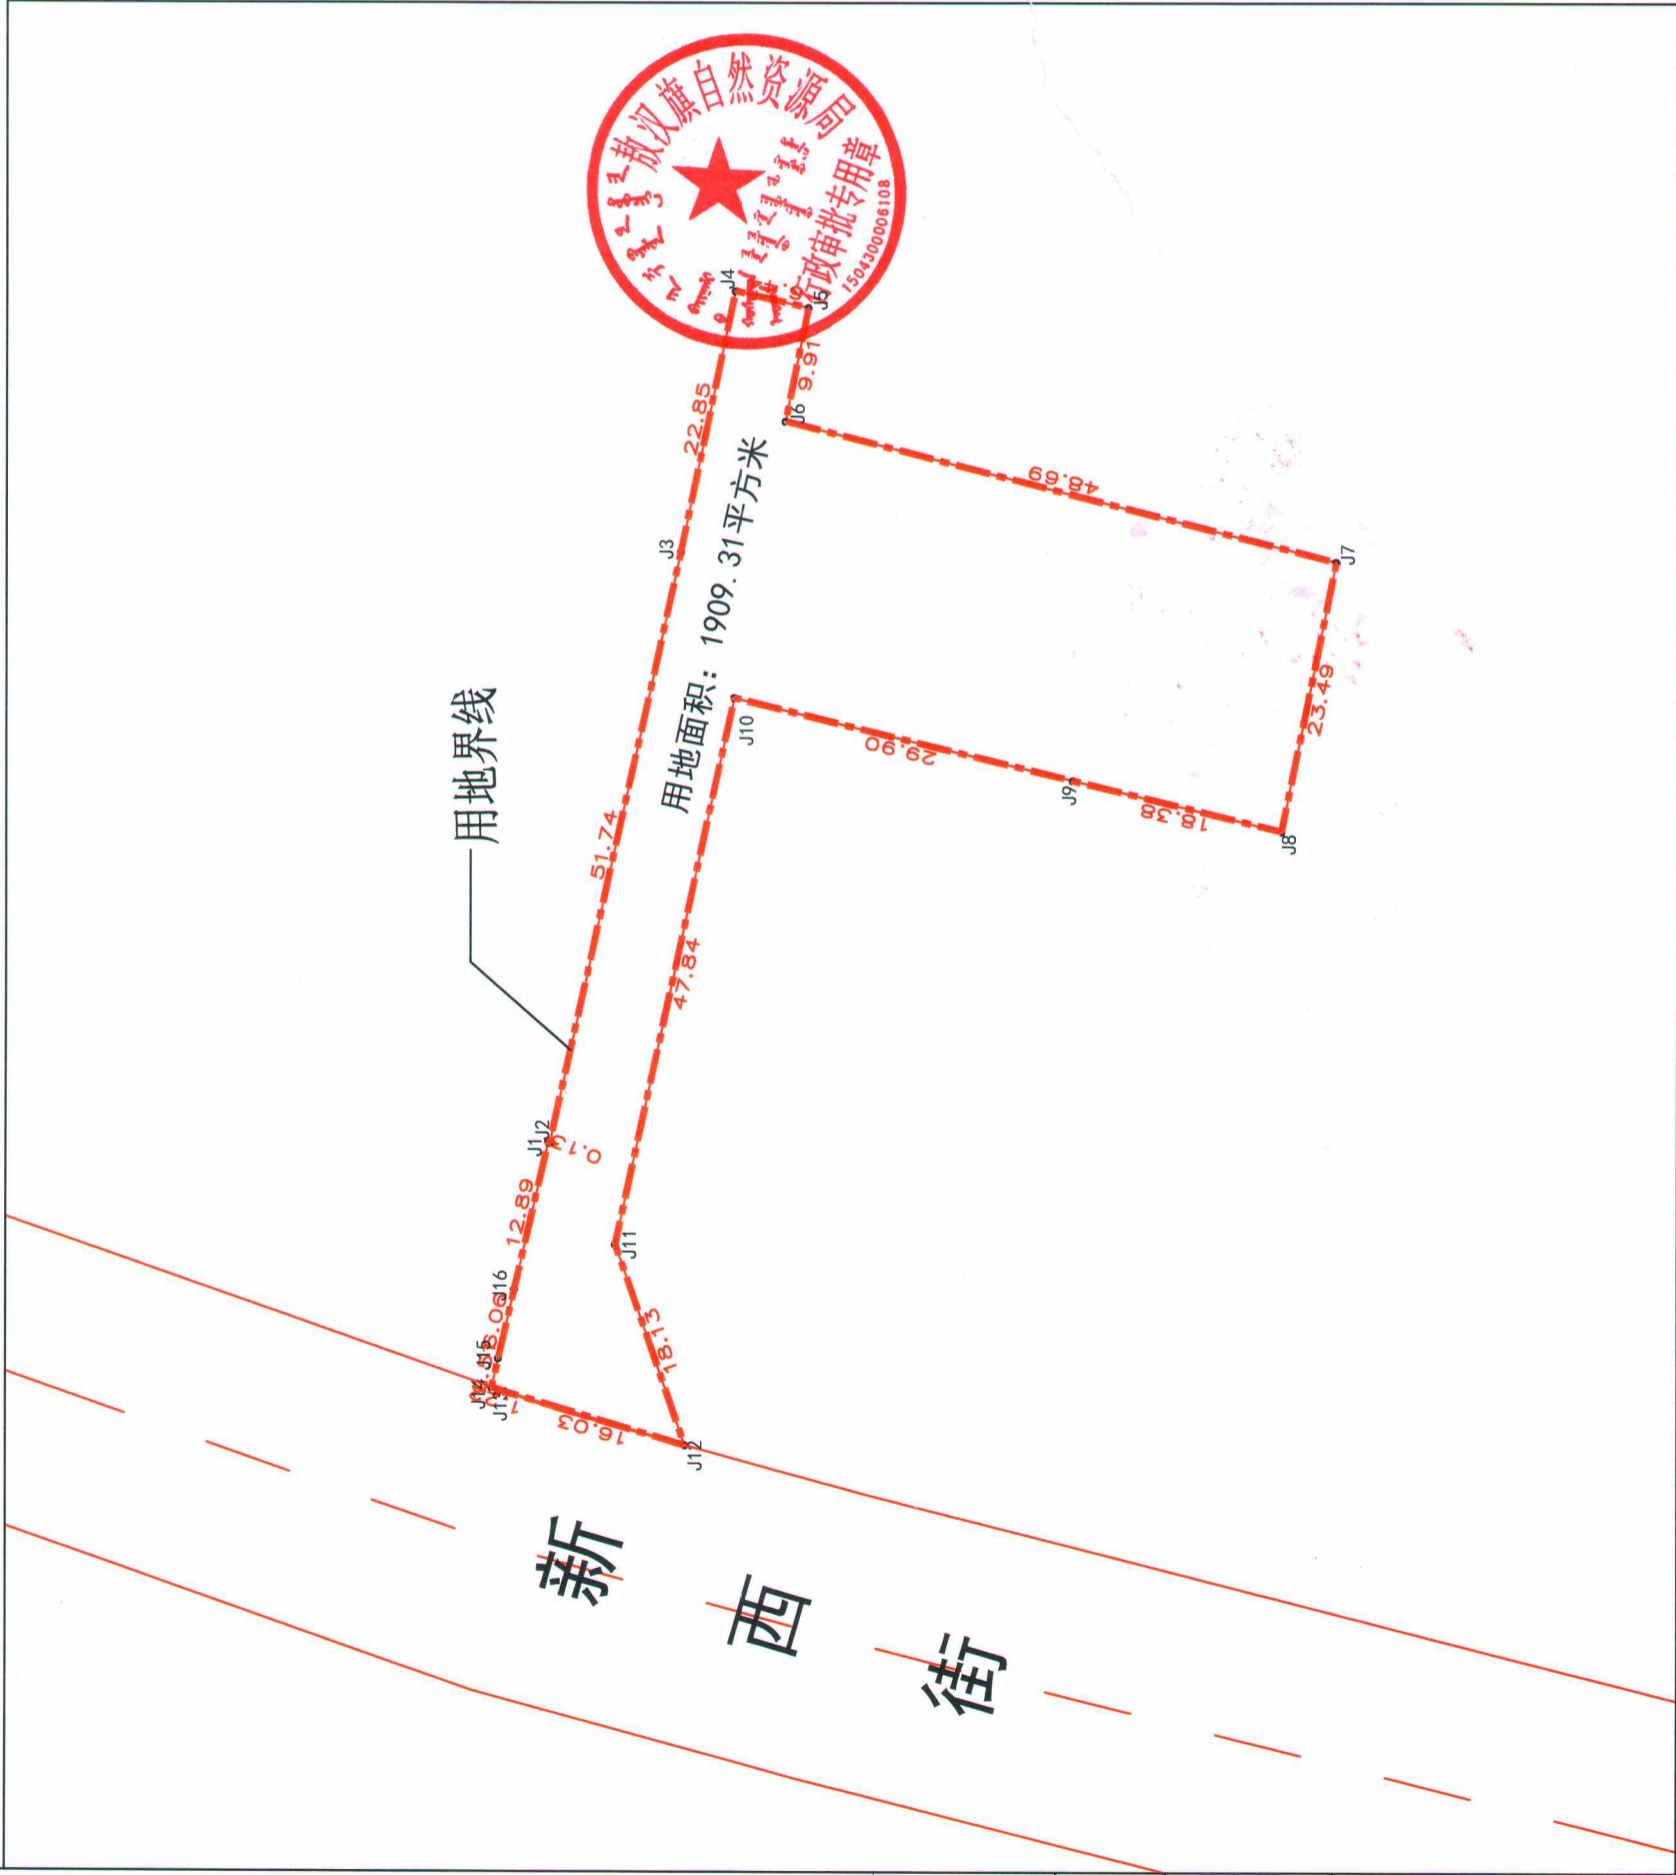


敖汉旗新惠第九中学综合楼建设项目用地界线图

第 张 共 张

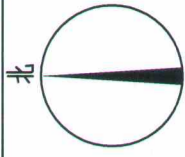

界址点坐标表

点号	X	Y	边长
J1	4682129.123	40491385.454	0.13
J2	4682129.000	40491385.406	51.74
J3	4682117.849	40491435.926	22.85
J4	4682113.182	40491458.298	6.44
J5	4682106.906	40491456.859	9.91
J6	4682108.859	40491447.142	48.69
J7	4682061.679	40491435.130	23.49
J8	4682066.329	40491412.105	18.38
J9	4682084.195	40491416.415	29.90
J10	4682113.248	40491423.489	47.84
J11	4682123.375	40491376.730	18.13
J12	4682117.396	40491359.618	16.03
J13	4682132.779	40491364.134	1.22
J14	4682133.932	40491364.535	2.51
J15	4682133.369	40491366.983	6.06
J16	4682132.011	40491372.893	12.89
J1	4682129.123	40491385.454	
S=1909.31 平方米 合2.8640亩			